

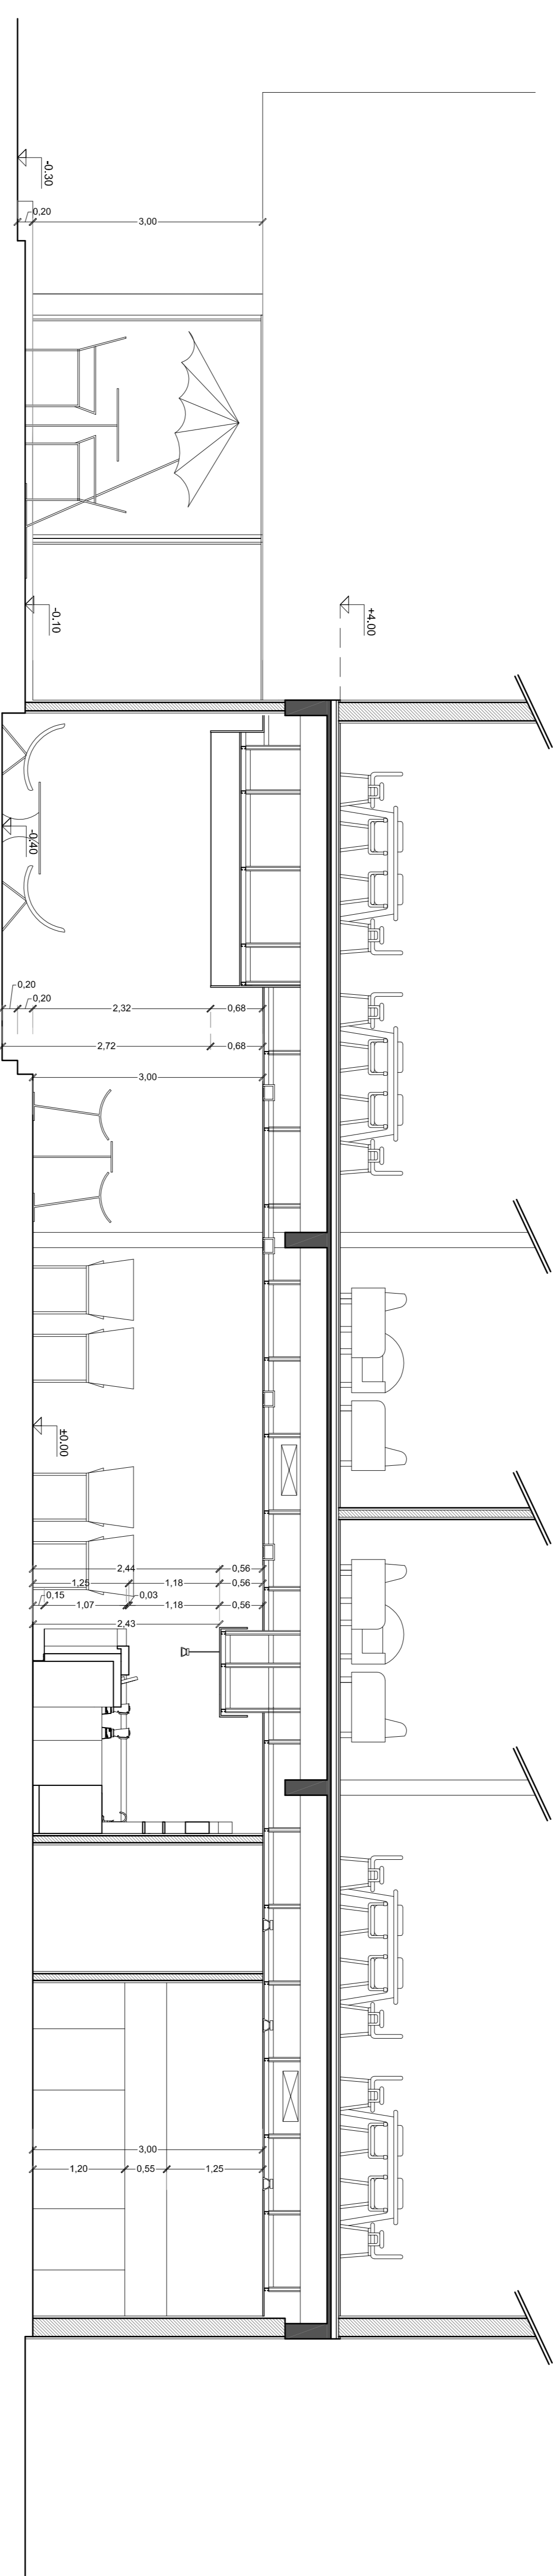
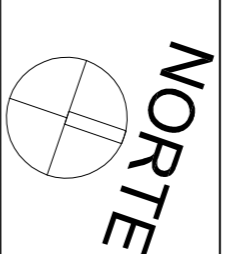


BIBLIOTECA-BAR  
CORTE 2 - ESCALA 1:50  
BRARDA-SAMEZ-SCORCIONE

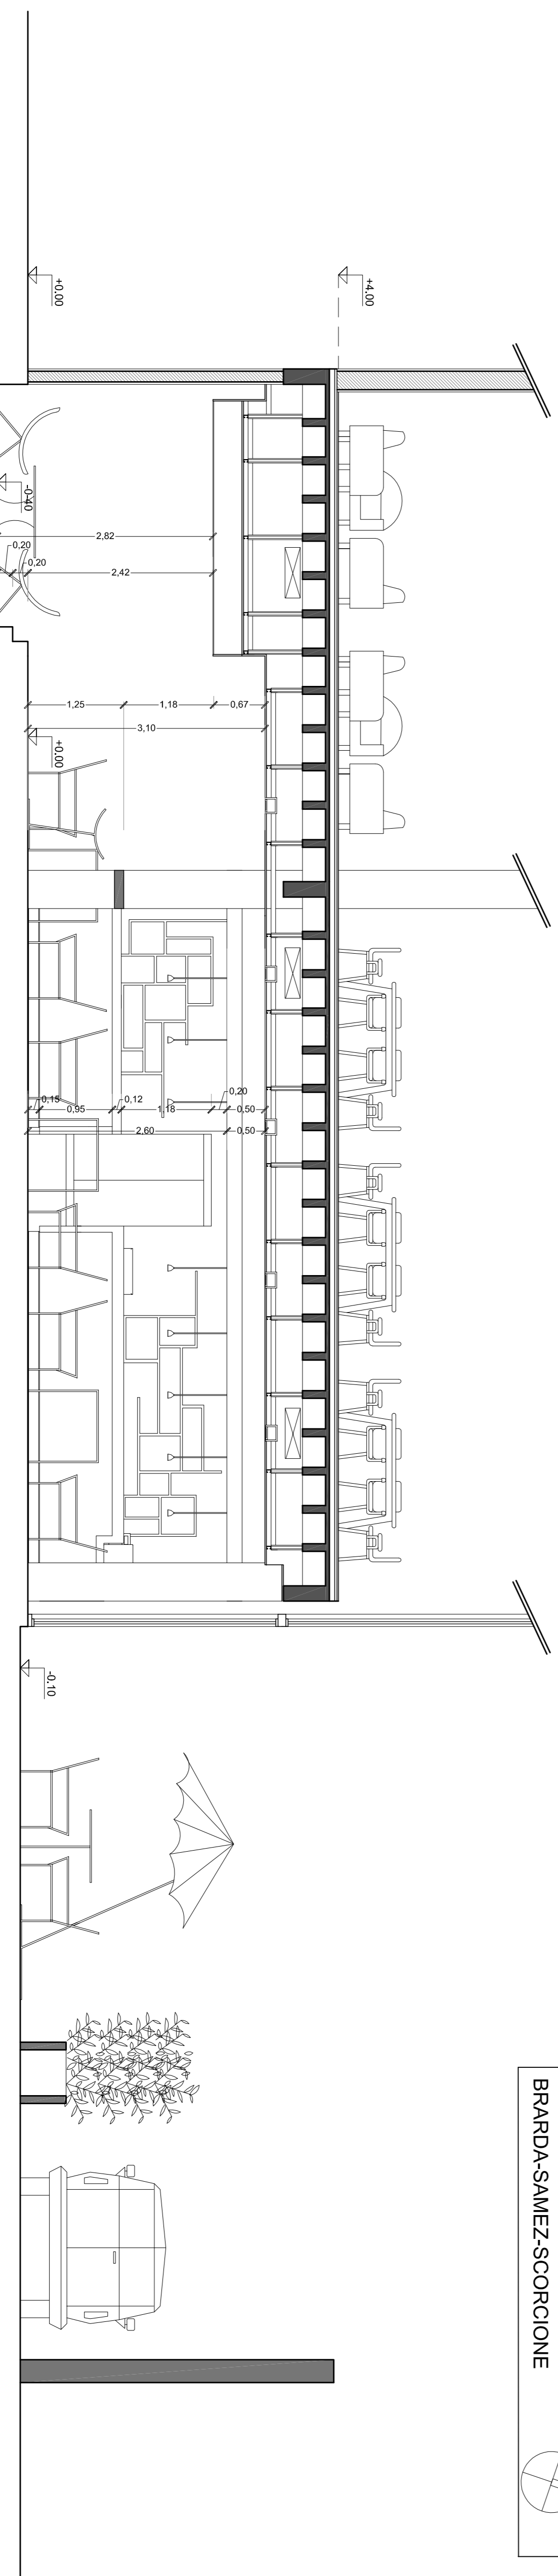

BIBLIOTECA-BAR  
CORTE 1 - ESCALA 1:50  
BRARDA-SAMEZ-SCORCIONE

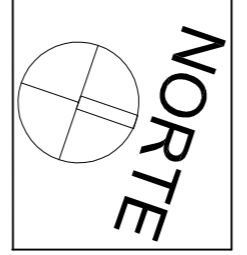

BIBLIOTECA-BAR  
CORTE 3 - ESCALA 1:50  
BRARDA-SAMEZ-SCORCIONE

